


FRONT ELEVATION

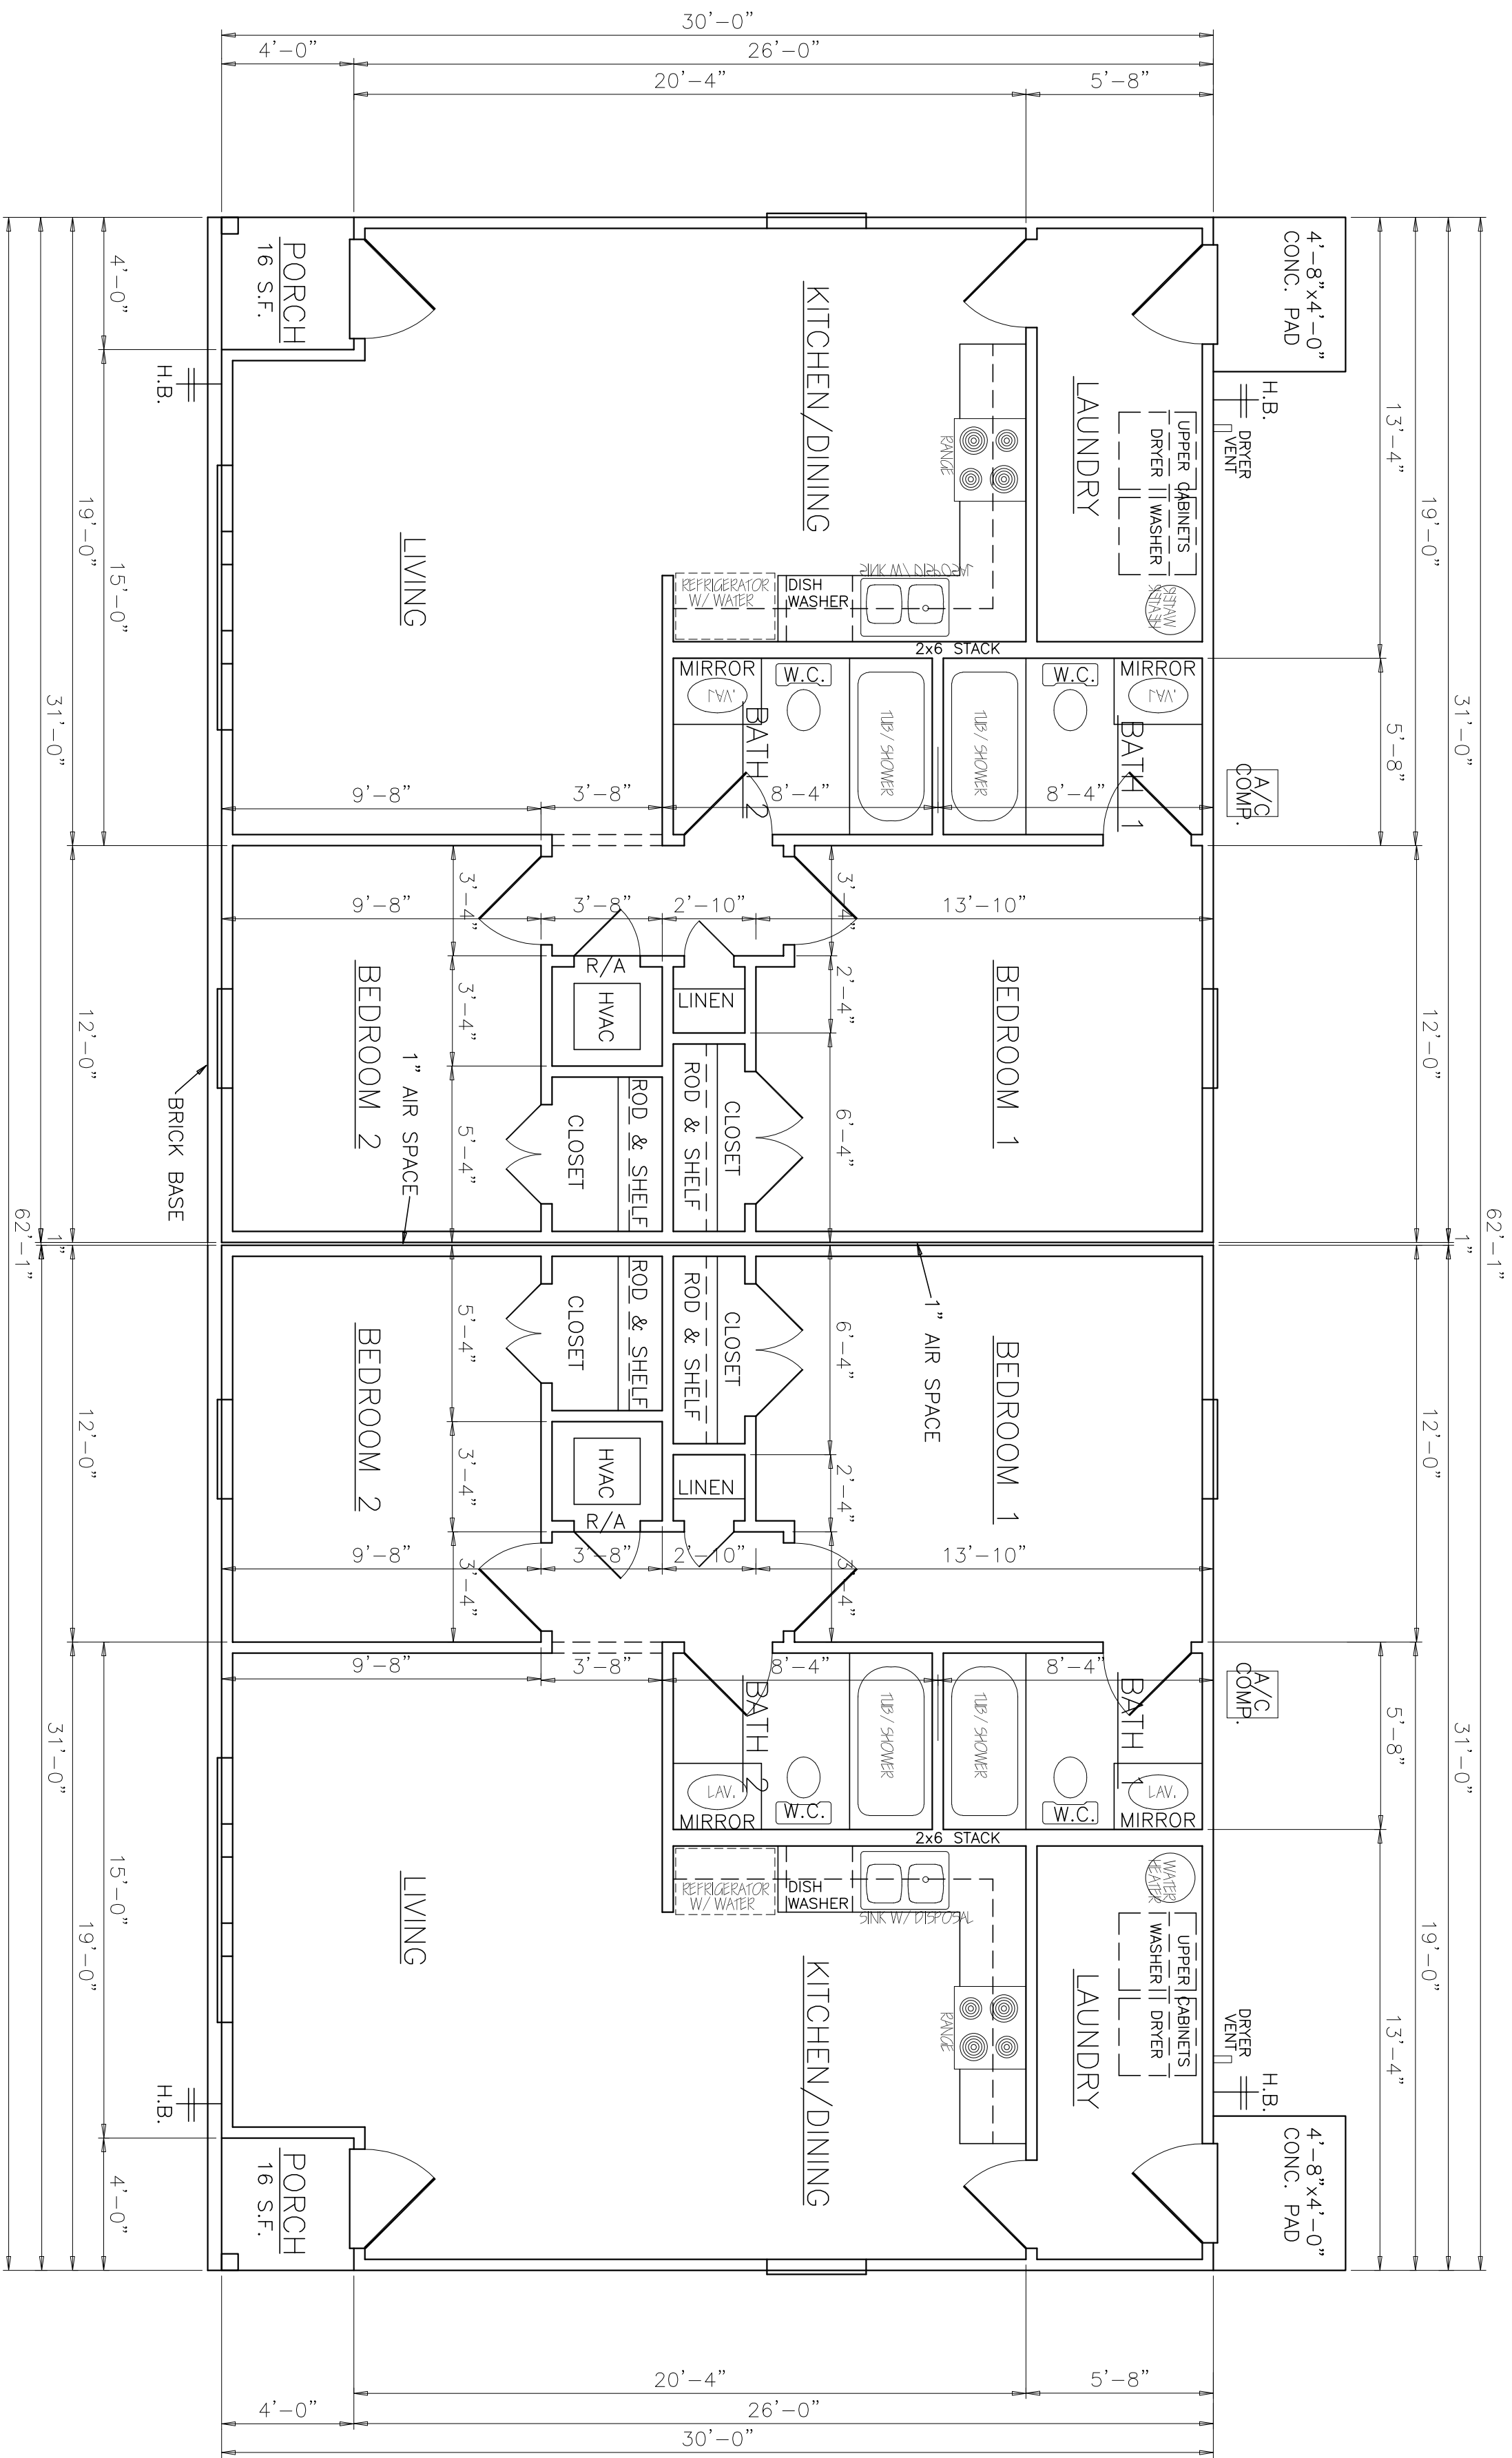

LIVING AREA 914 S.F. EACH UNIT

Today's Homes of Northwest Florida, Inc.

DESIGNER: JAMES C. BOZEMAN
101 S. ALCANIZ ST., PENSACOLA, FL 32502
(850)-432-3510 FAX: 434-2375

DRAWN BY: J. GRAY

DATE: FEB. 2019

SCALE: 1/4"=1'-0"

SHEET NUMBER:

DESCRIPTION: CANTAVESPRE PRELIMINARY

© COPYRIGHT 2018, RIGHTS RESERVED. DO NOT REPRODUCE WITHOUT WRITTEN PERMISSION OF JAMES C. BOZEMAN, OR TODAY'S HOMES OF NORTHWEST FLORIDA, INC. VERIFY DIMENSIONS BEFORE CONSTRUCTION. DESIGNER IS NOT RESPONSIBLE FOR ANY CHANGES TO ORIGINAL DESIGNS.

TODAYS **50th** HOMES
1968 JIM BOZEMAN 2018